

FOUNDATION PLAN

OPTIMUM PERSONAL CARE
 1110 LAKEVIEW DRIVE
 SUGAR LAND, TX 77478

ISSUE HISTORY	
DATE	ISSUED FOR
	CLIENT REVIEW
	PERMIT
	CONSTRUCTION
09/16/14	REVISION Δ

09/16/14

Z:\SEAL.jpg

PE BUILDINGS
 BRIDGES
 INSPECTIONS
 MARINE STRUCTURES
 CIVIL ENGINEERING &
 STRUCTURAL ENGINEERING

**PARAMOUNT
 ENGINEERING
 LLC**

7322 SOUTHWEST FREEWAY STE. 1050
 HOUSTON, TX 77074


TEL : (713) 636-9977
 FAX : (713) 888-9872
 CEL : (713) 204-1742

TBPE REGISTRATION # F-3394

DRAWN BY: E.V. H.P. CHECKED BY: M.M.

PROJ. NO.: PE12-225

SHEET: **S1A**

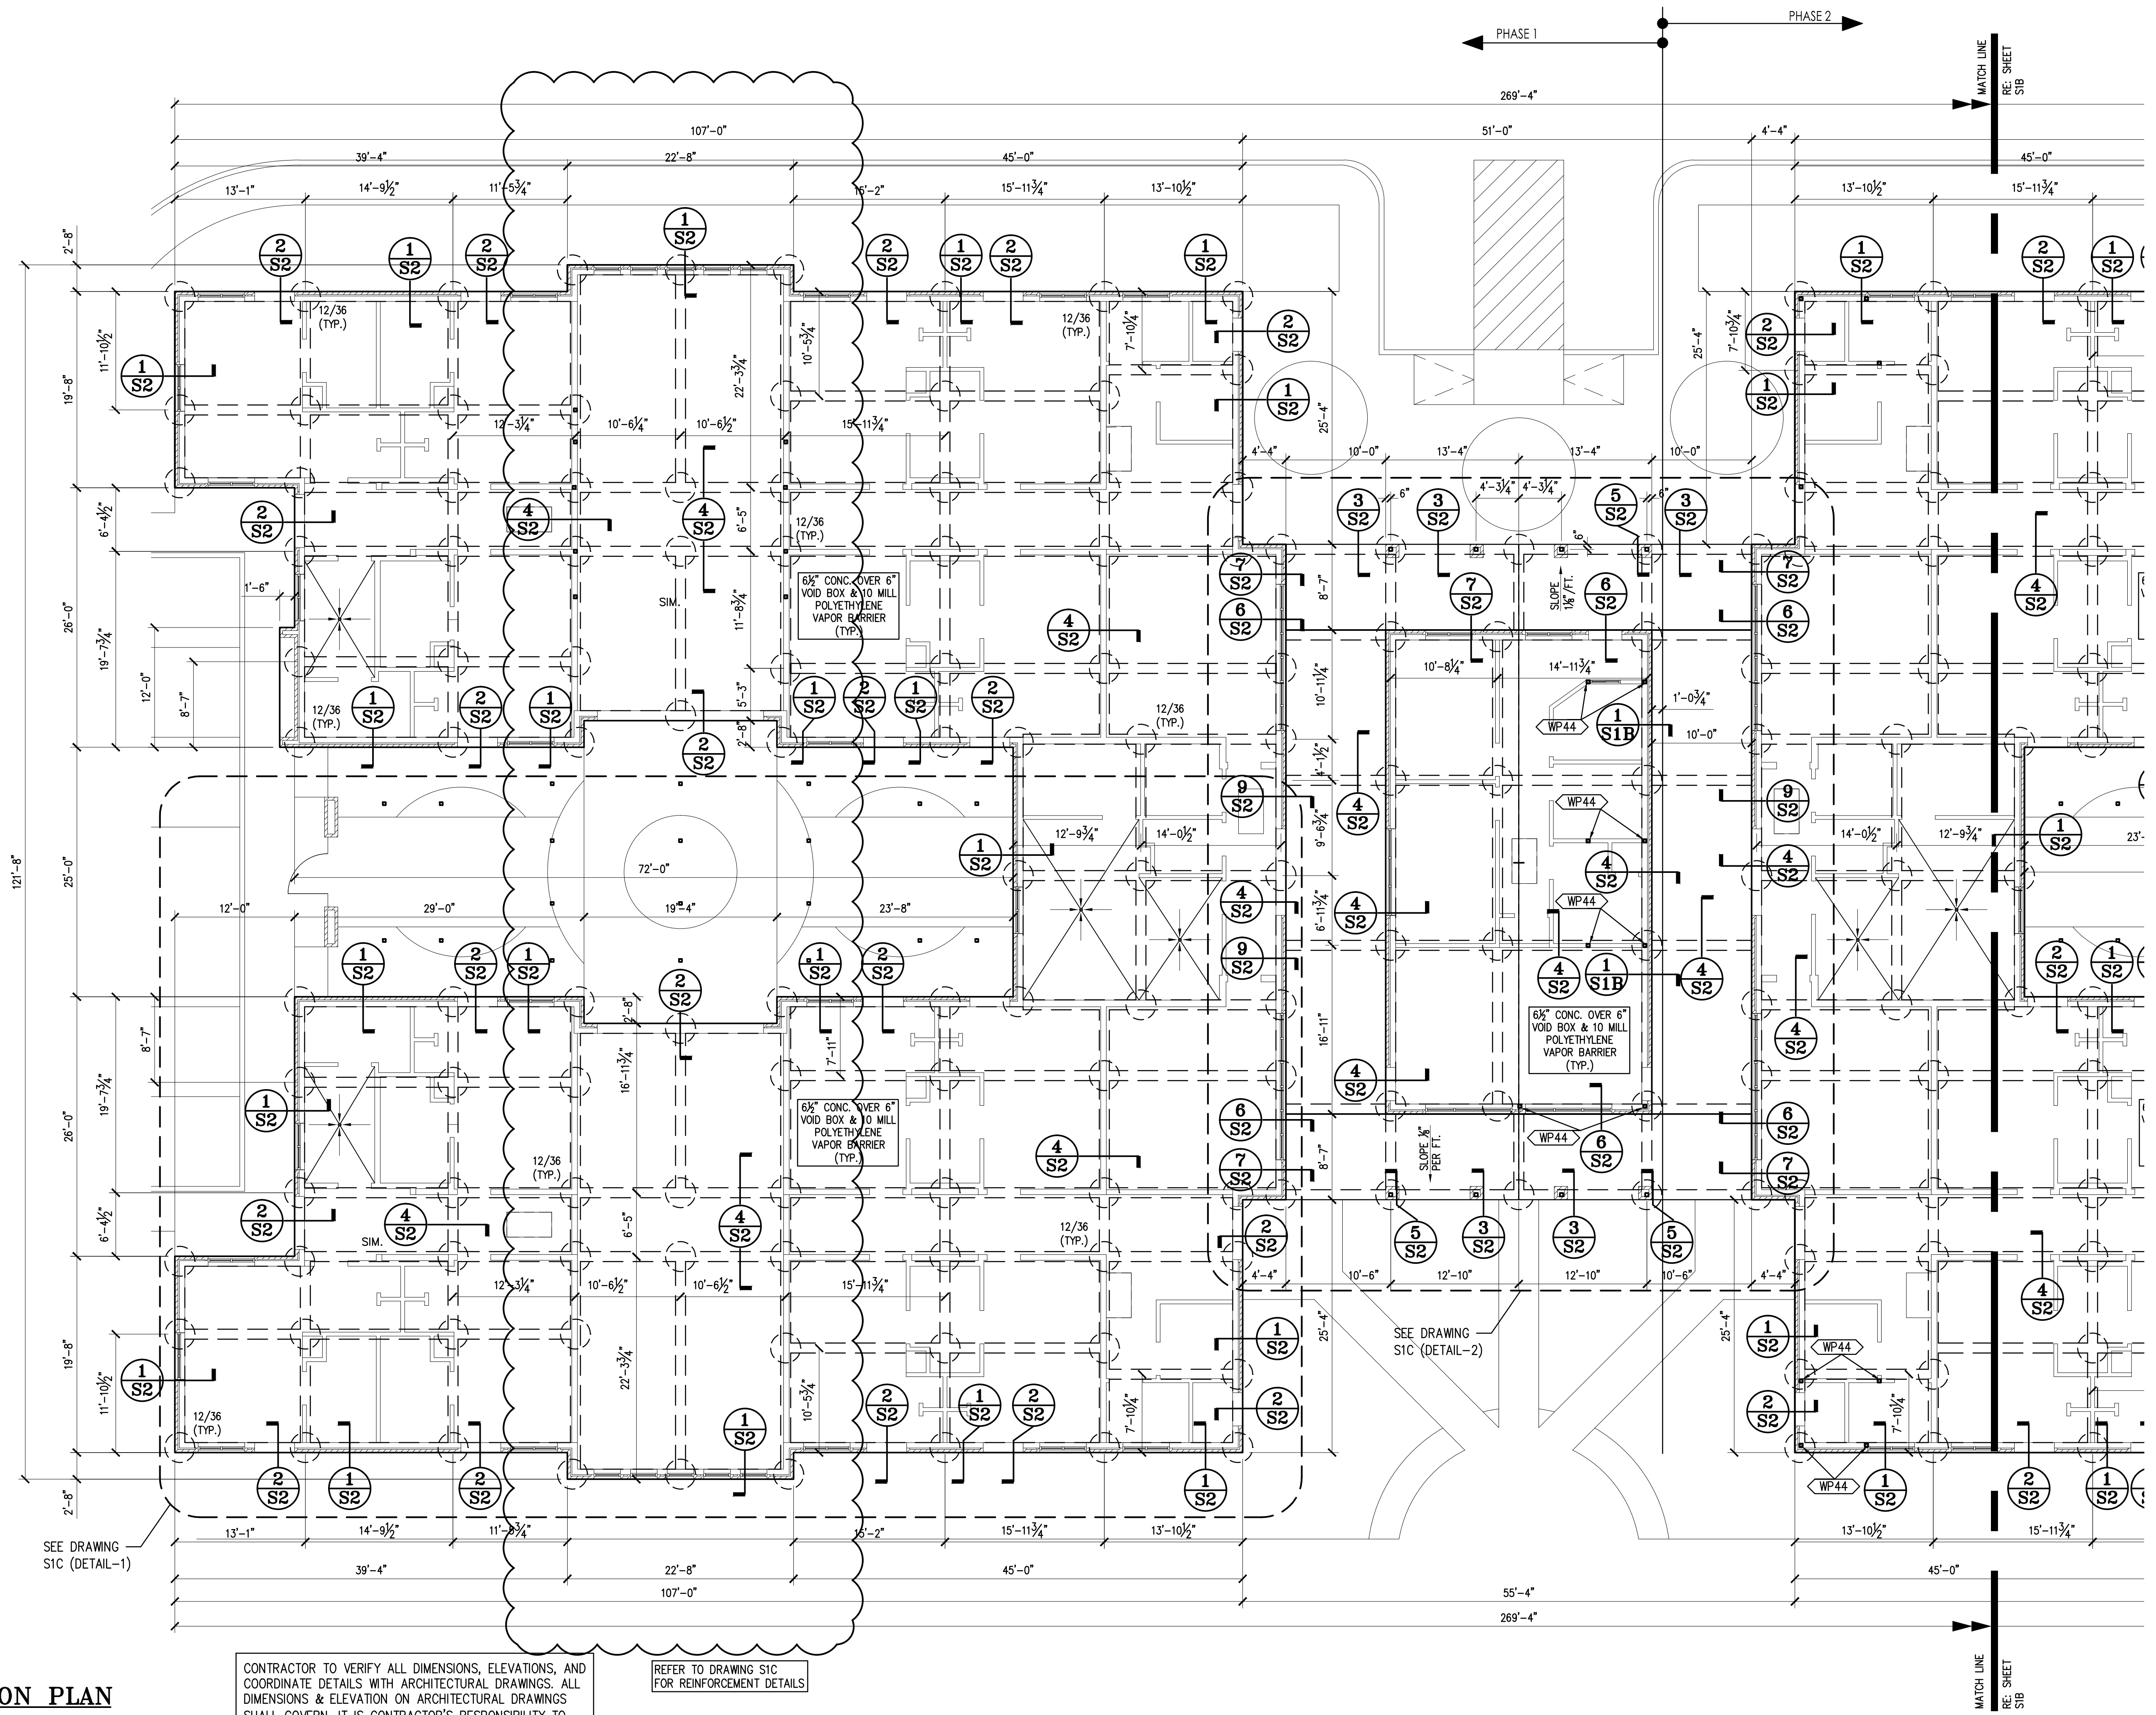

FOUNDATION PLAN

SCALE: 1/8" = 1'-0"

CONTRACTOR TO VERIFY ALL DIMENSIONS, ELEVATIONS, AND COORDINATE DETAILS WITH ARCHITECTURAL DRAWINGS. ALL DIMENSIONS & ELEVATION ON ARCHITECTURAL DRAWINGS SHALL GOVERN. IT IS CONTRACTOR'S RESPONSIBILITY TO REPORT TO ENGINEER ABOUT DISCREPANCY IN DRAWINGS PRIOR TO FABRICATION & BIDDING.

REFER TO DRAWING SIC FOR REINFORCEMENT DETAILS