


LAKEVIEW DRIVE (60' R.O.W.)

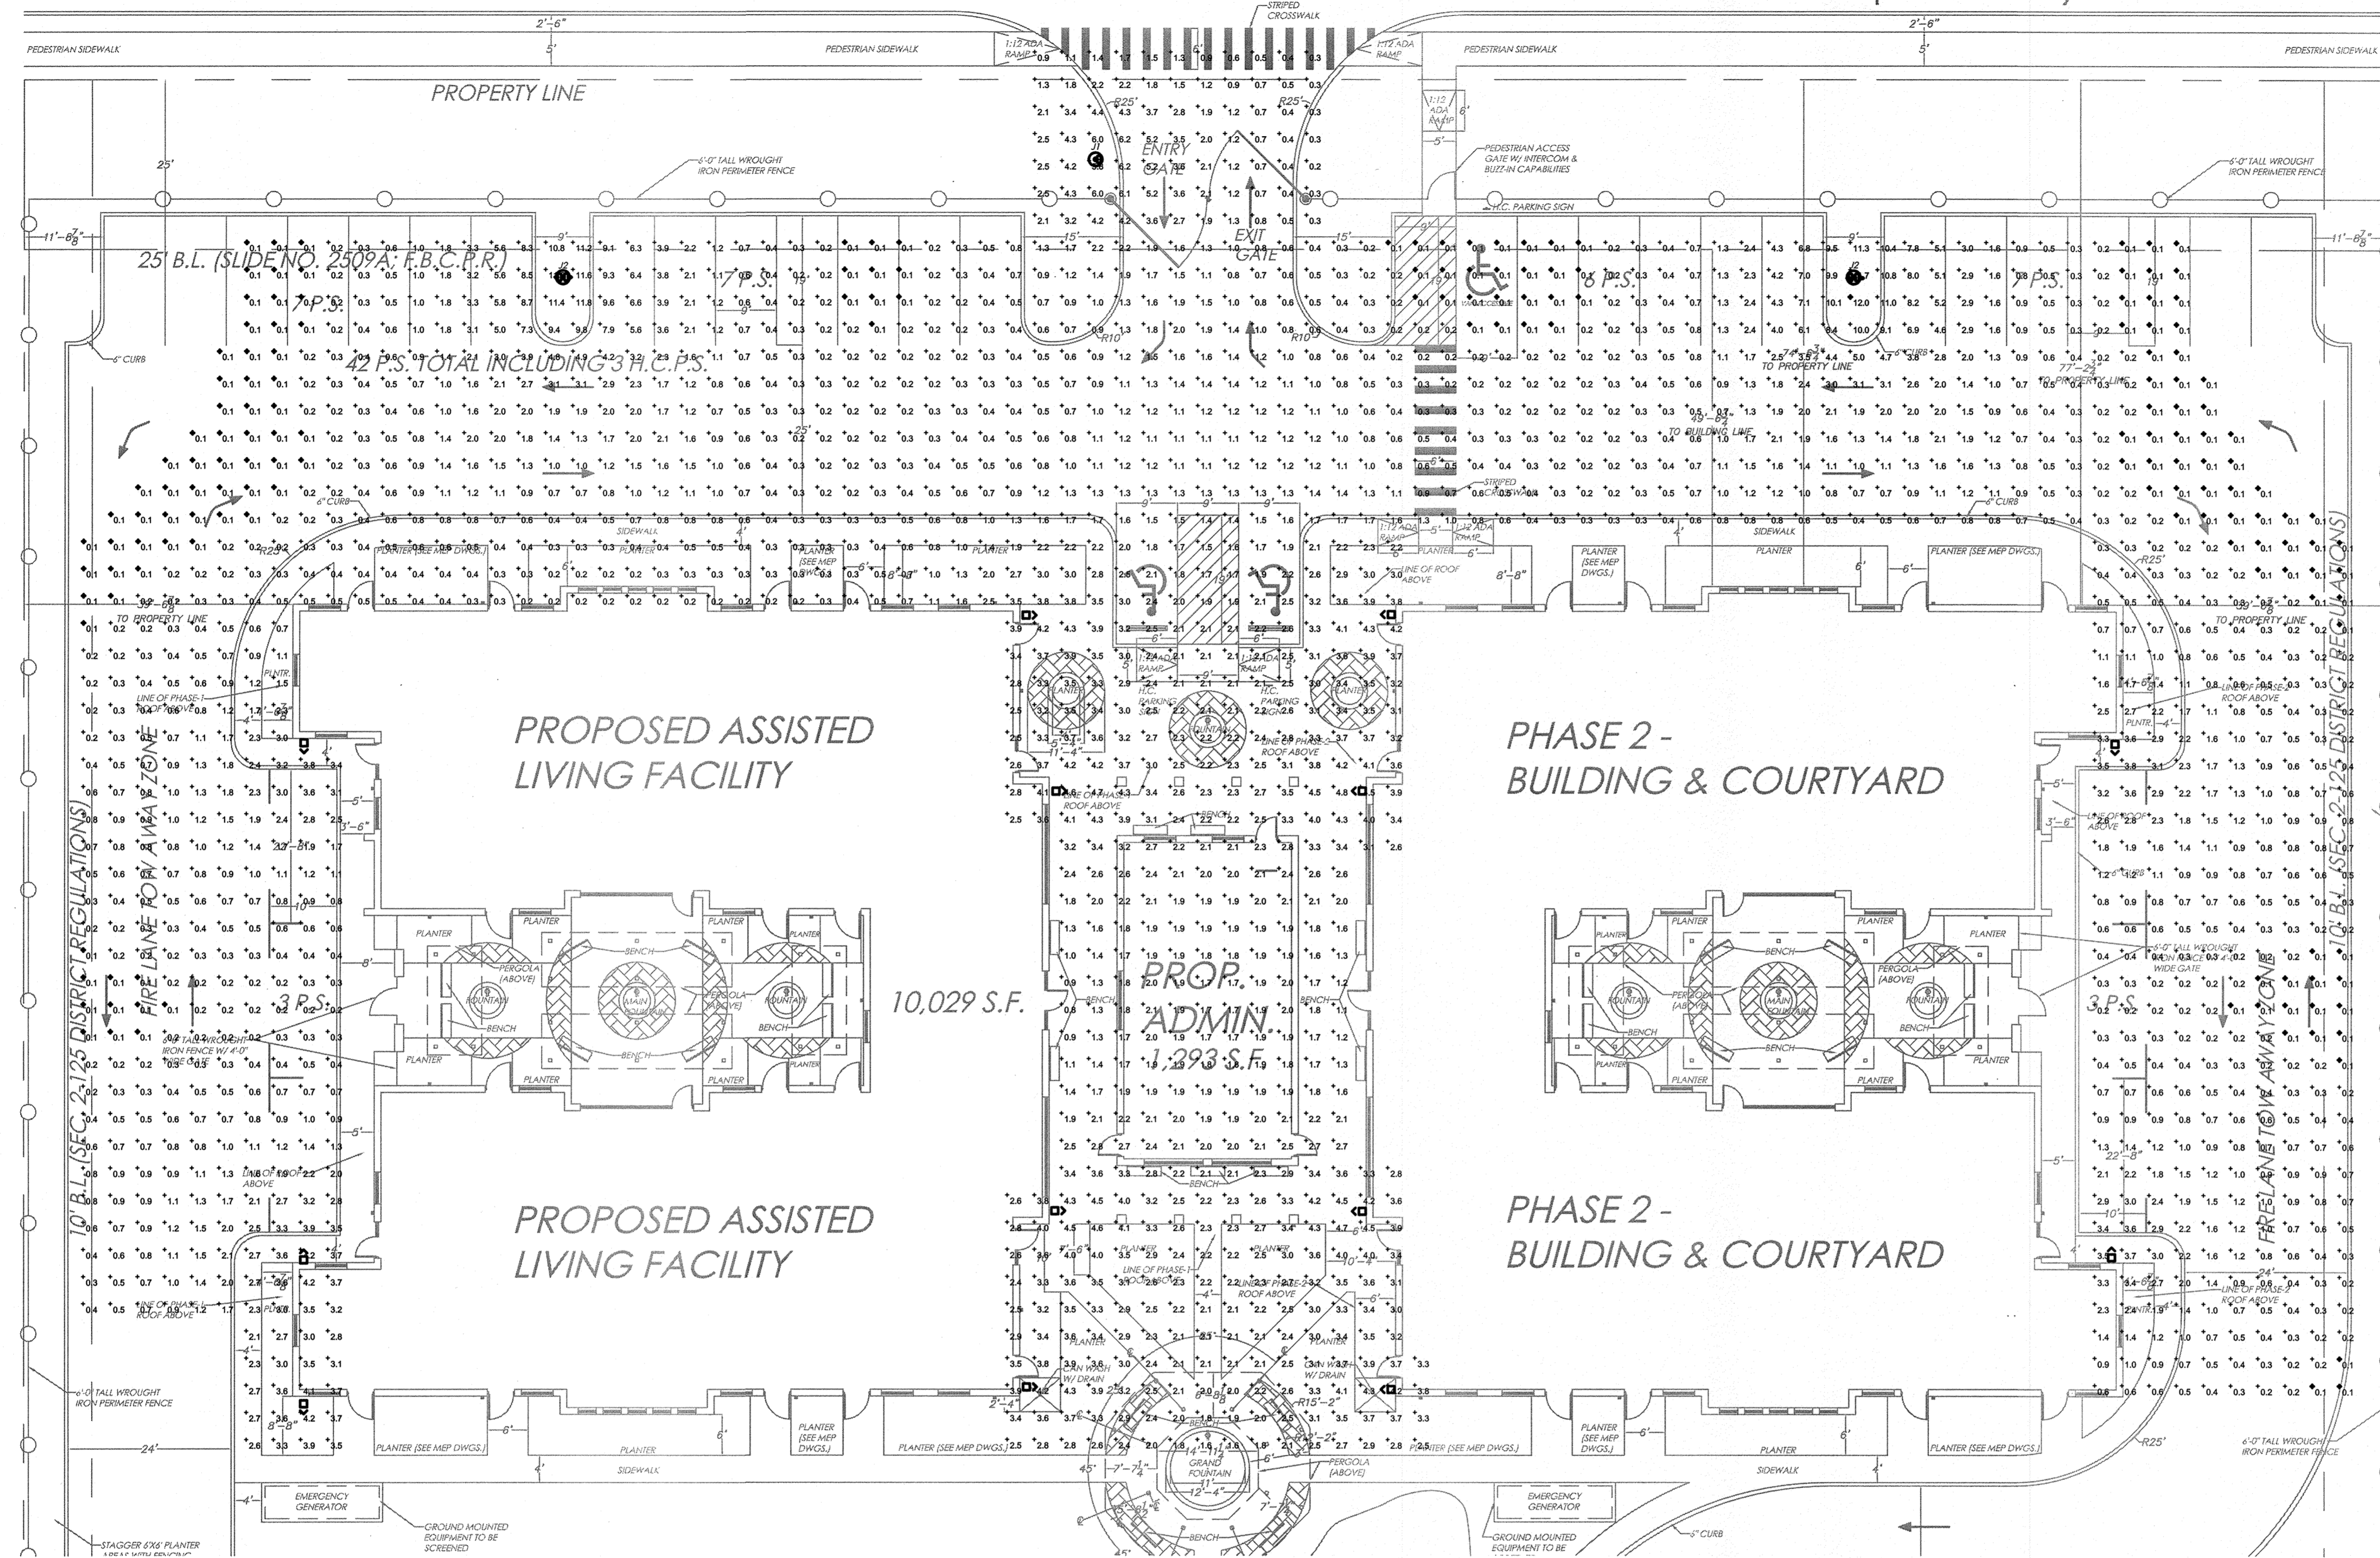

01 SITE PHOTOMETRIC PLAN
SCALE: 1"=15'-0"

02 SITE PHOTOMETRIC PLAN
SCALE: 1"=15'-0"

NOTE:
FIXTURES TO BE CUT-OFF TYPE AS REQUIRED IN FORT BEND COUNTY



OPTIMUM CARE
SUGAR LAND, TEXAS



Revision Schedule	
1	1/9/2014 CITY COMMENTS

Project No.
SITE PHOTOMETRICS PLAN
Sheet No.

REDDING LINDEN BURR
CONSULTING ENGINEERS
801 TRAVIS, SUITE 2000
HOUSTON, TEXAS 77002
PH: 713.237.9800
FAX: 713.237.9801
TEXAS REGISTERED ENGINEERING FIRM F-1313

E1.00a